


90 DEGREE PUNCHED METAL SIGNAGE
 MATTE BLACK
 BACK LIGHTING
 FROSTED PLEXI LAYER UNDER TEXT AREA



METAL SCONCE PANEL
 MATTE BLACK
 BACK LIGHTING

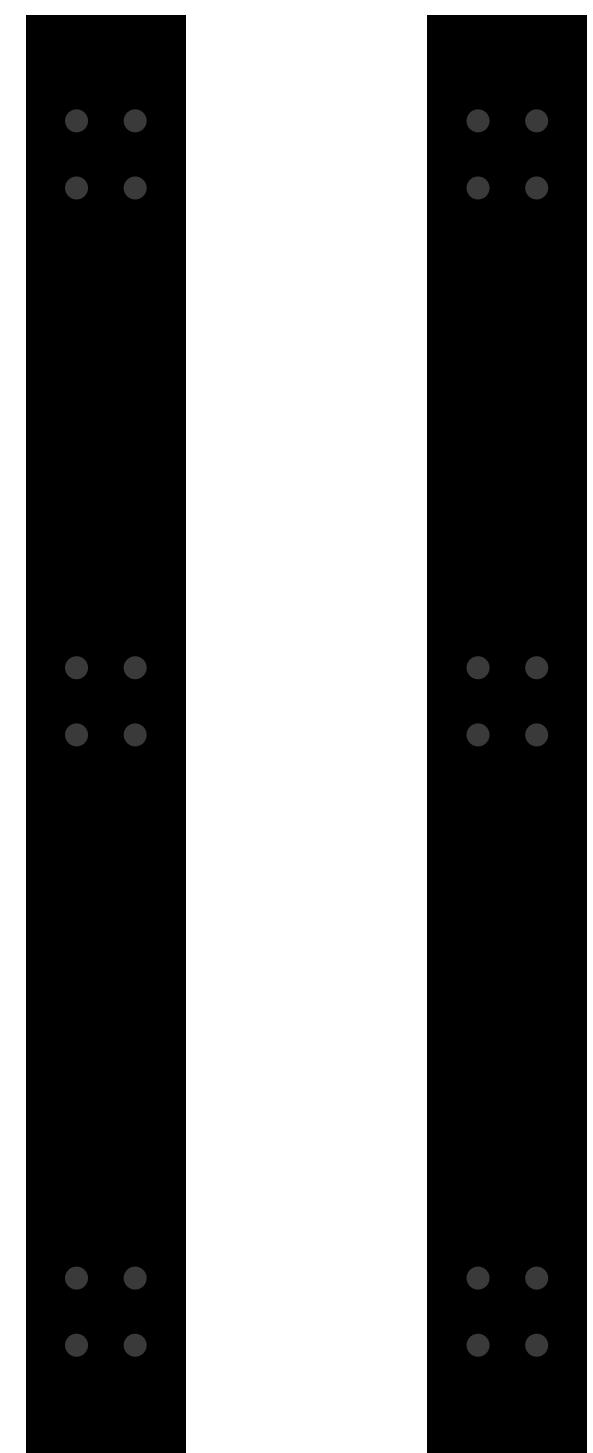

CHARCOAL (BRICK)



Elevation (Main Building) - East
 Reno CONCEPT 2

4
 1/4" = 1'-0"



MIXED MATERIAL ROWS (EAST FACE)
 EVERY OTHER ROW BACKED BY 1" SPACERS

